


METAL PANEL SYSTEMS

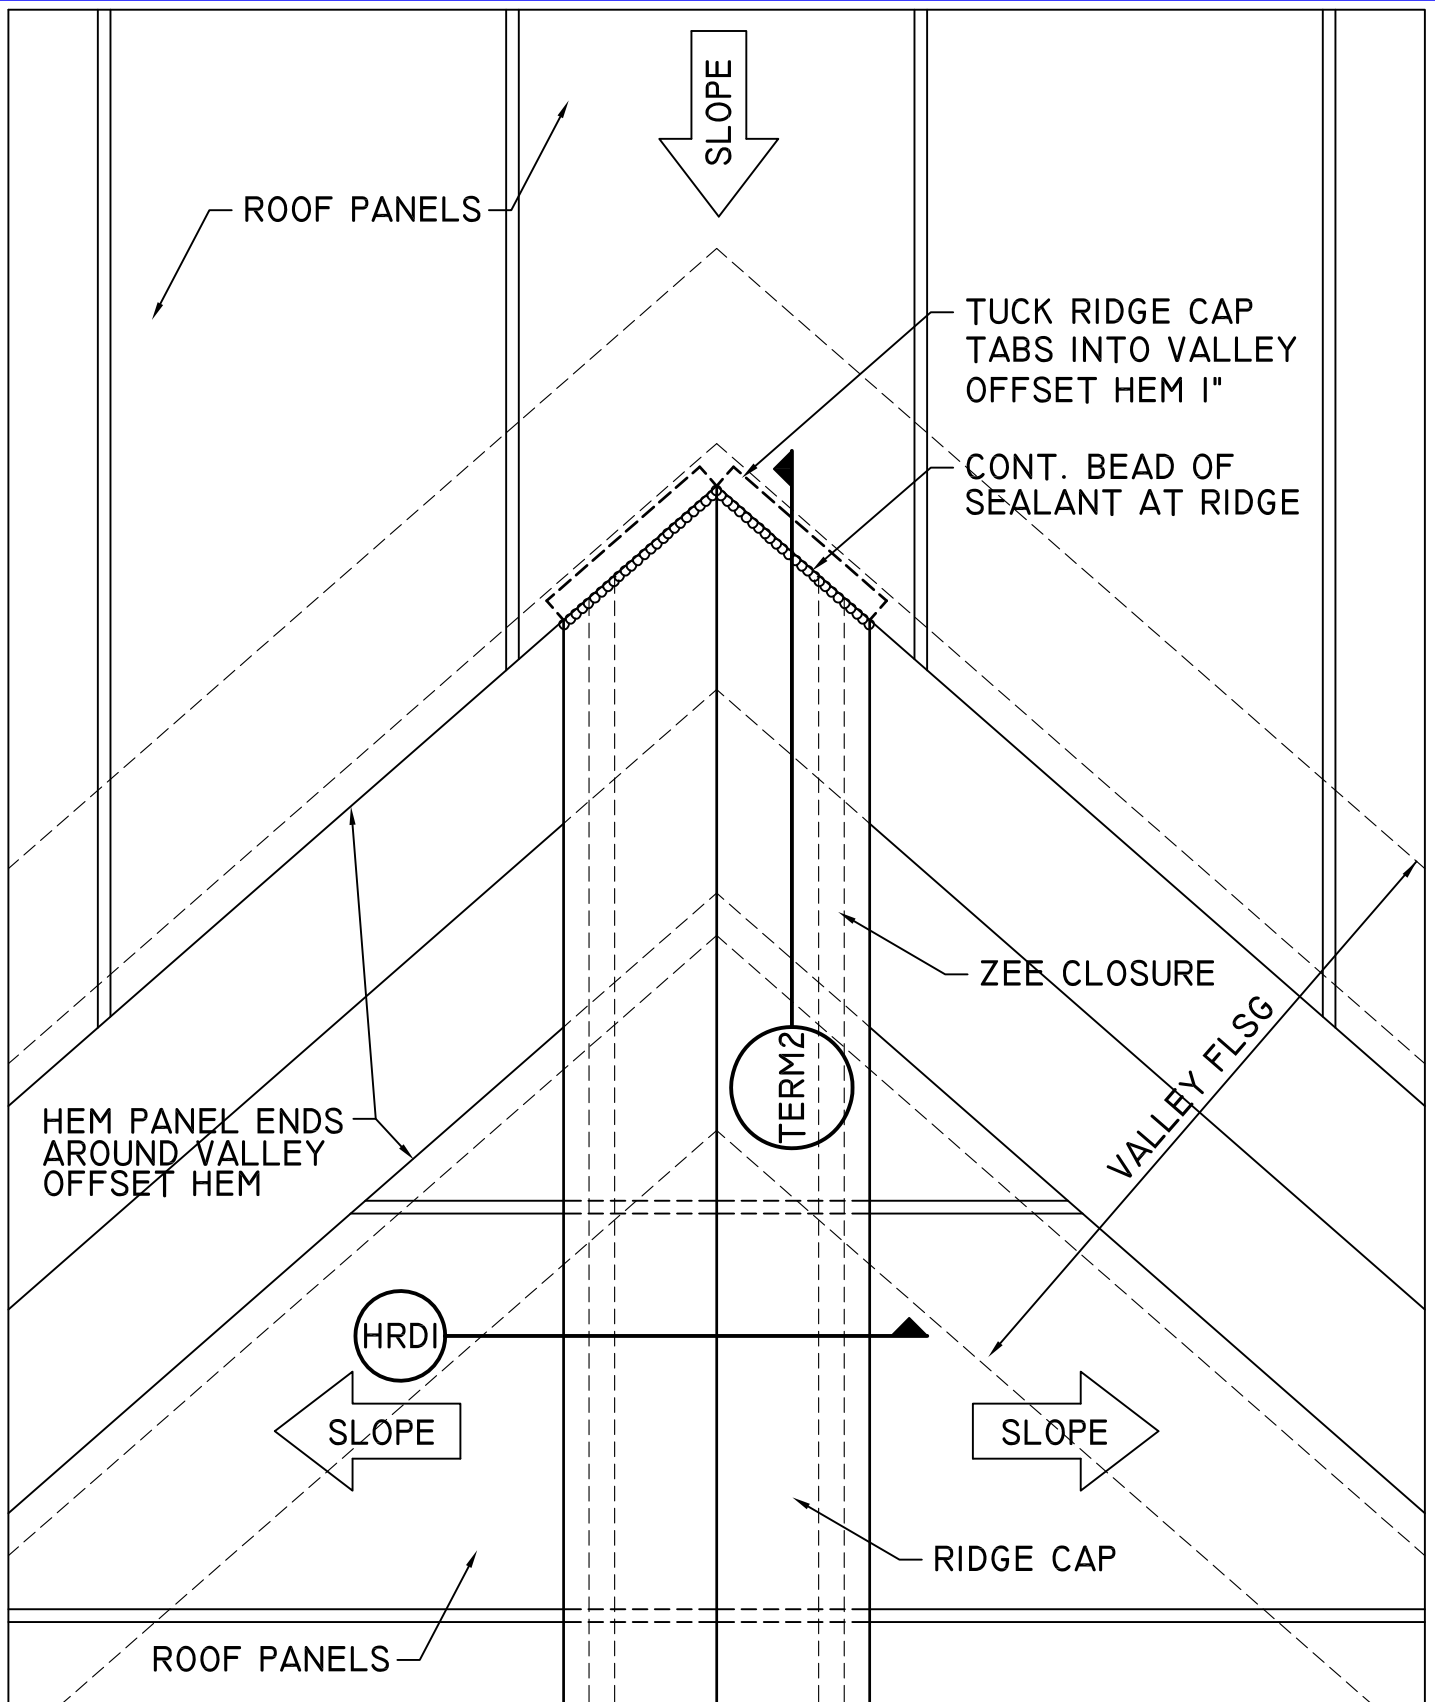

METAL
Panel Systems
Architectural Sheet Metal

Description:

VENTED RIDGE TRANSITION DETAIL

Substrate:

SUITABLE SUBSTRATE

Detail No.:

MPS-RT1

Date:

3/2/2020