


METAL PANEL SYSTEMS

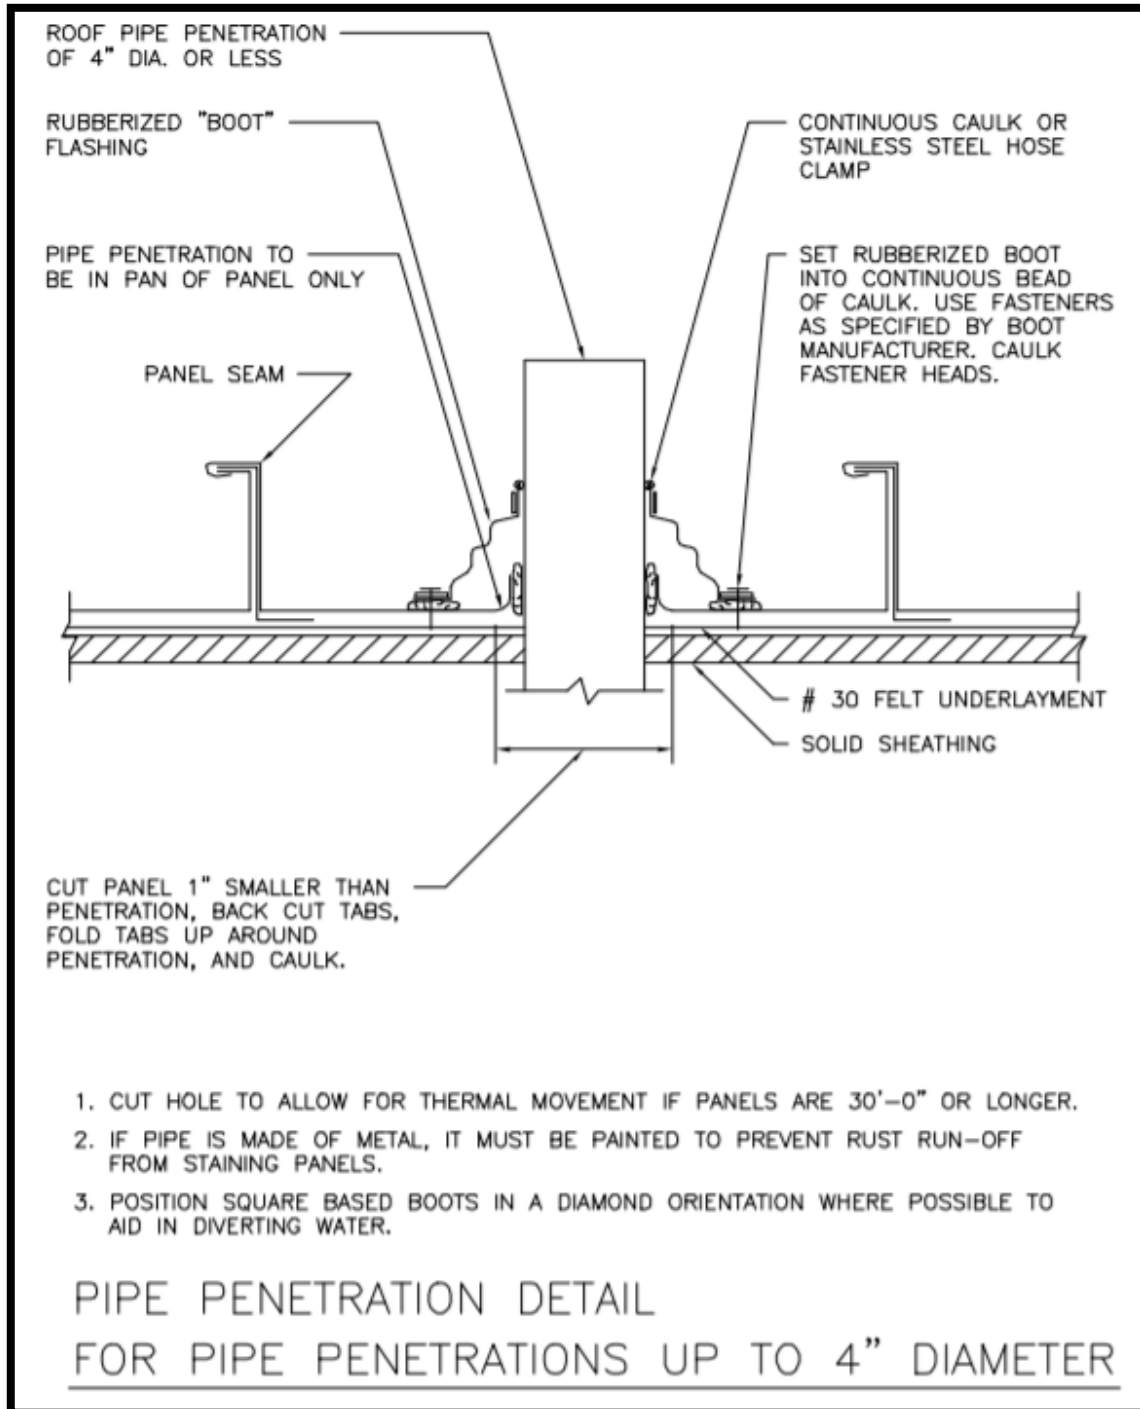

Description:	PIPE PENETRATION DETAIL	Detail Number:	PPD-01
Substrate:		Date:	1/20/2020

Details and instructions subject to change without notice. Contact MPS for specific project details.