


METAL PANEL SYSTEMS

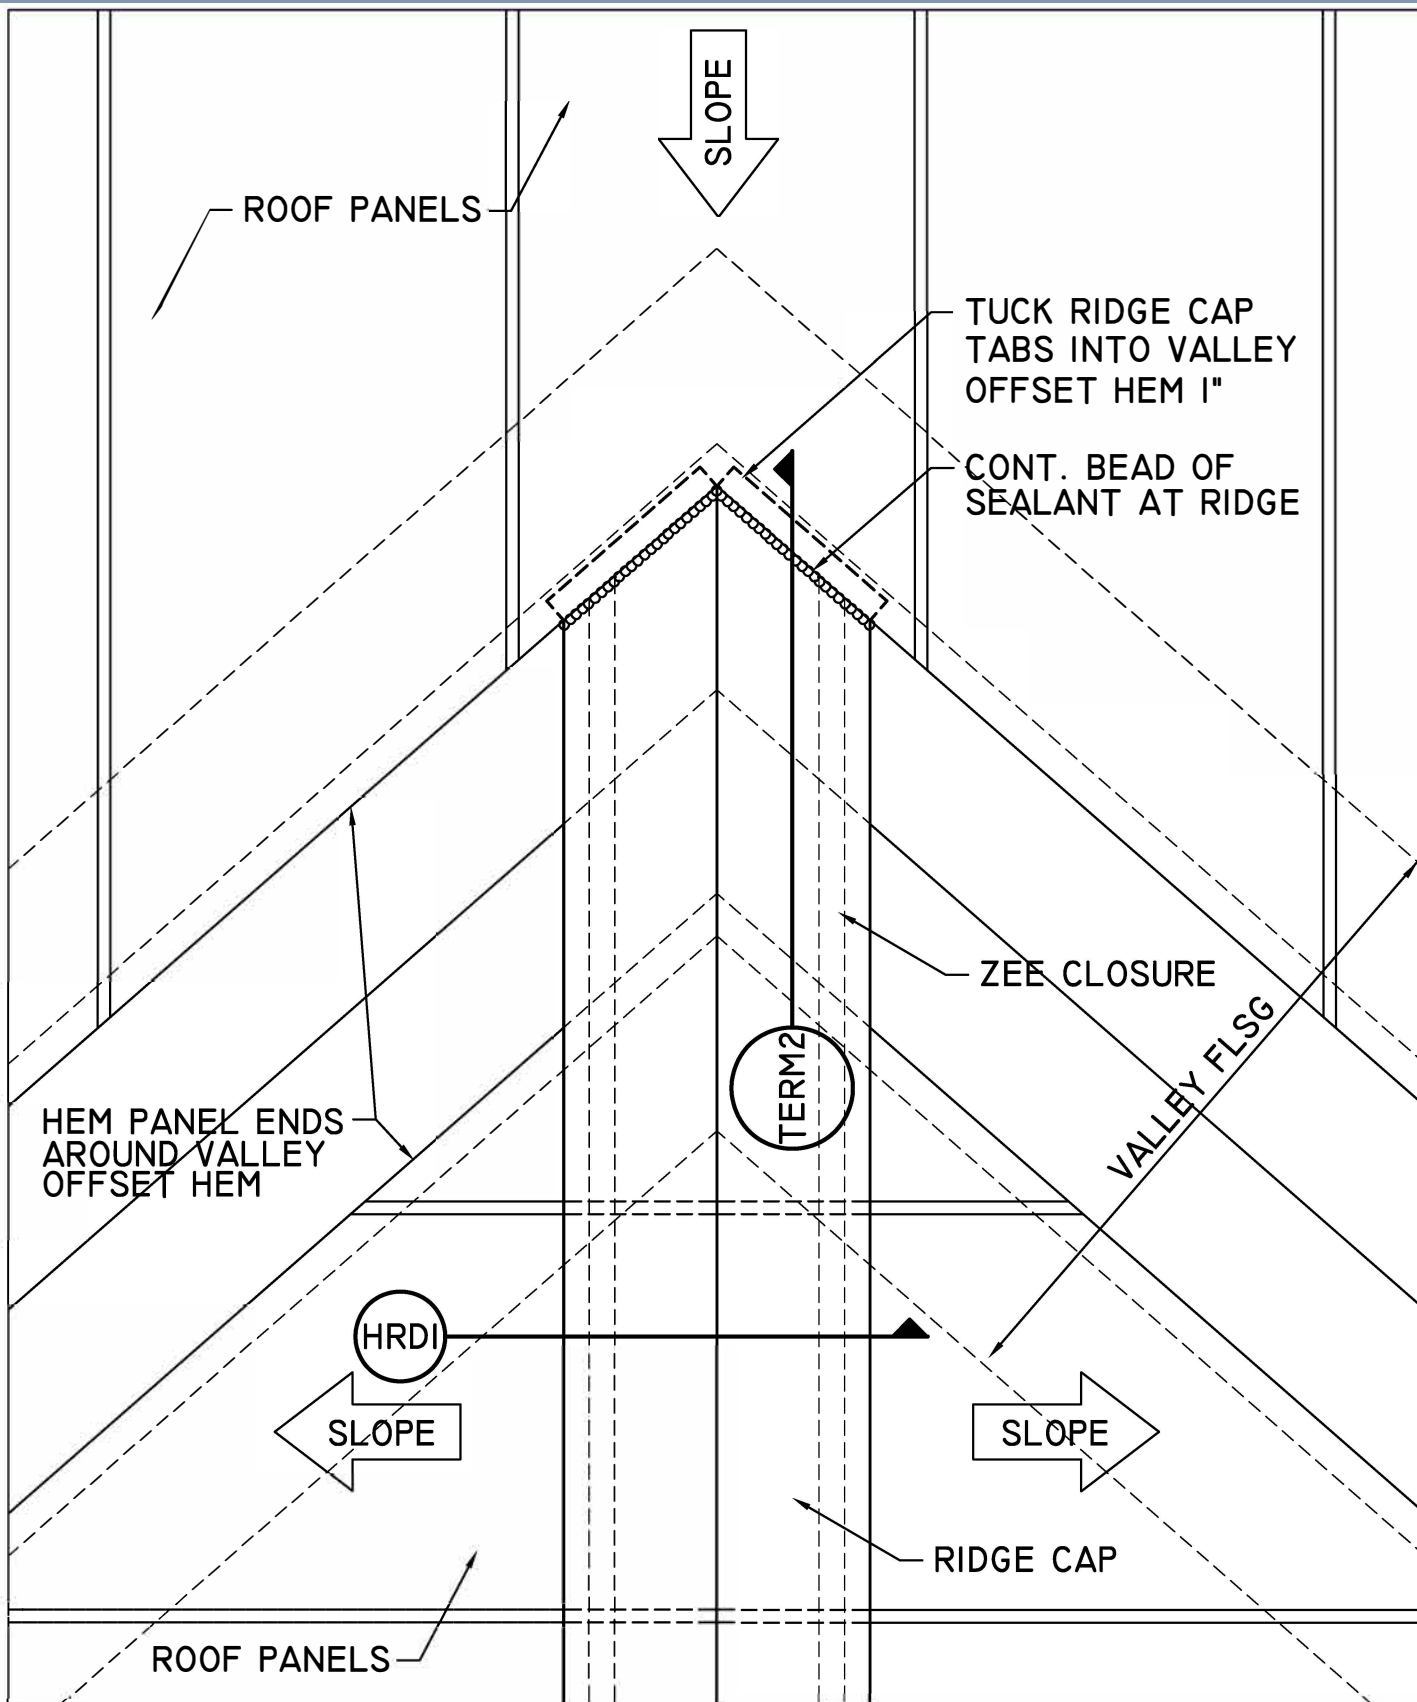

Description:

VENTED RIDGE TRANSITION DETAIL

Substrate:

SUITABLE SUBSTRATE

Detail No.:

MPS-RT1

Date:

3/2/2020